




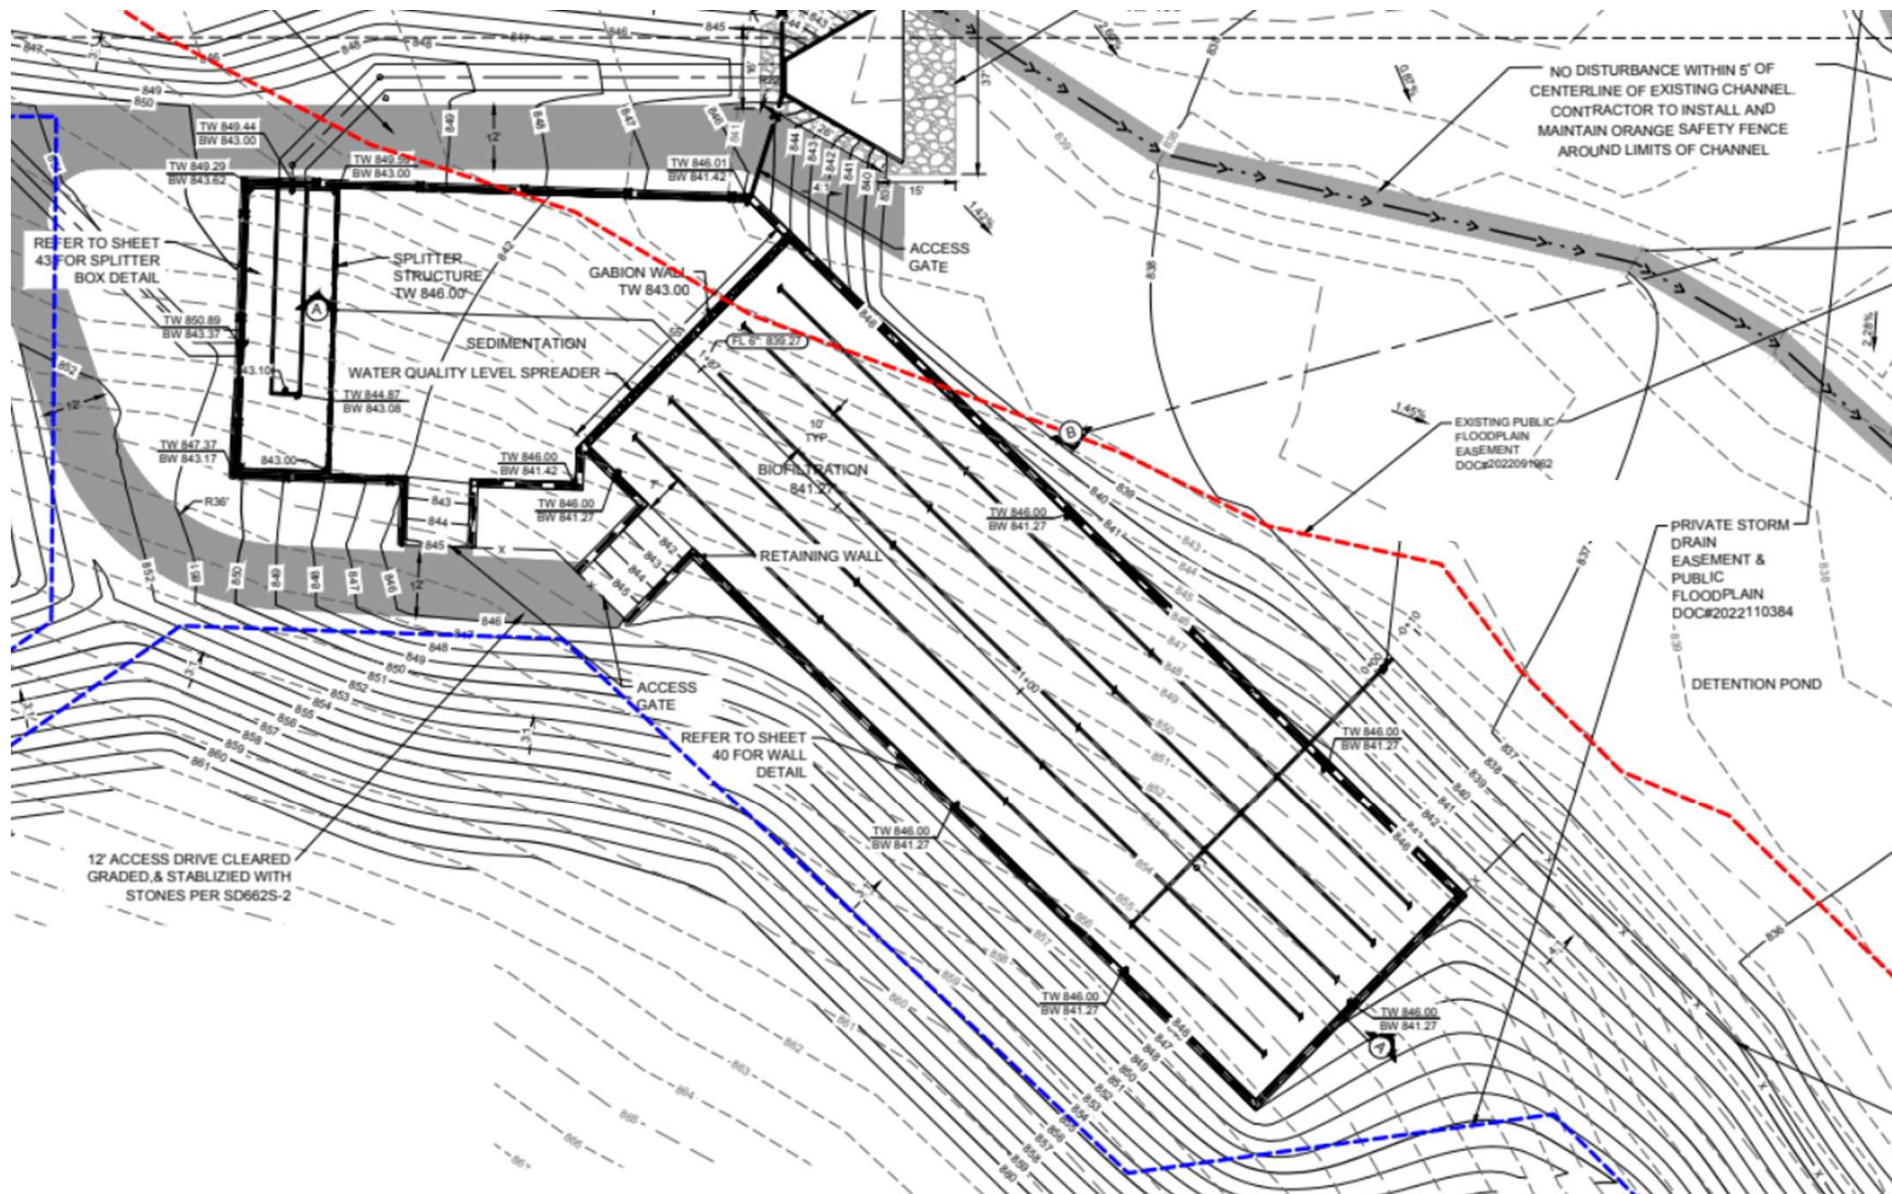

WQ POND SECTION A-A

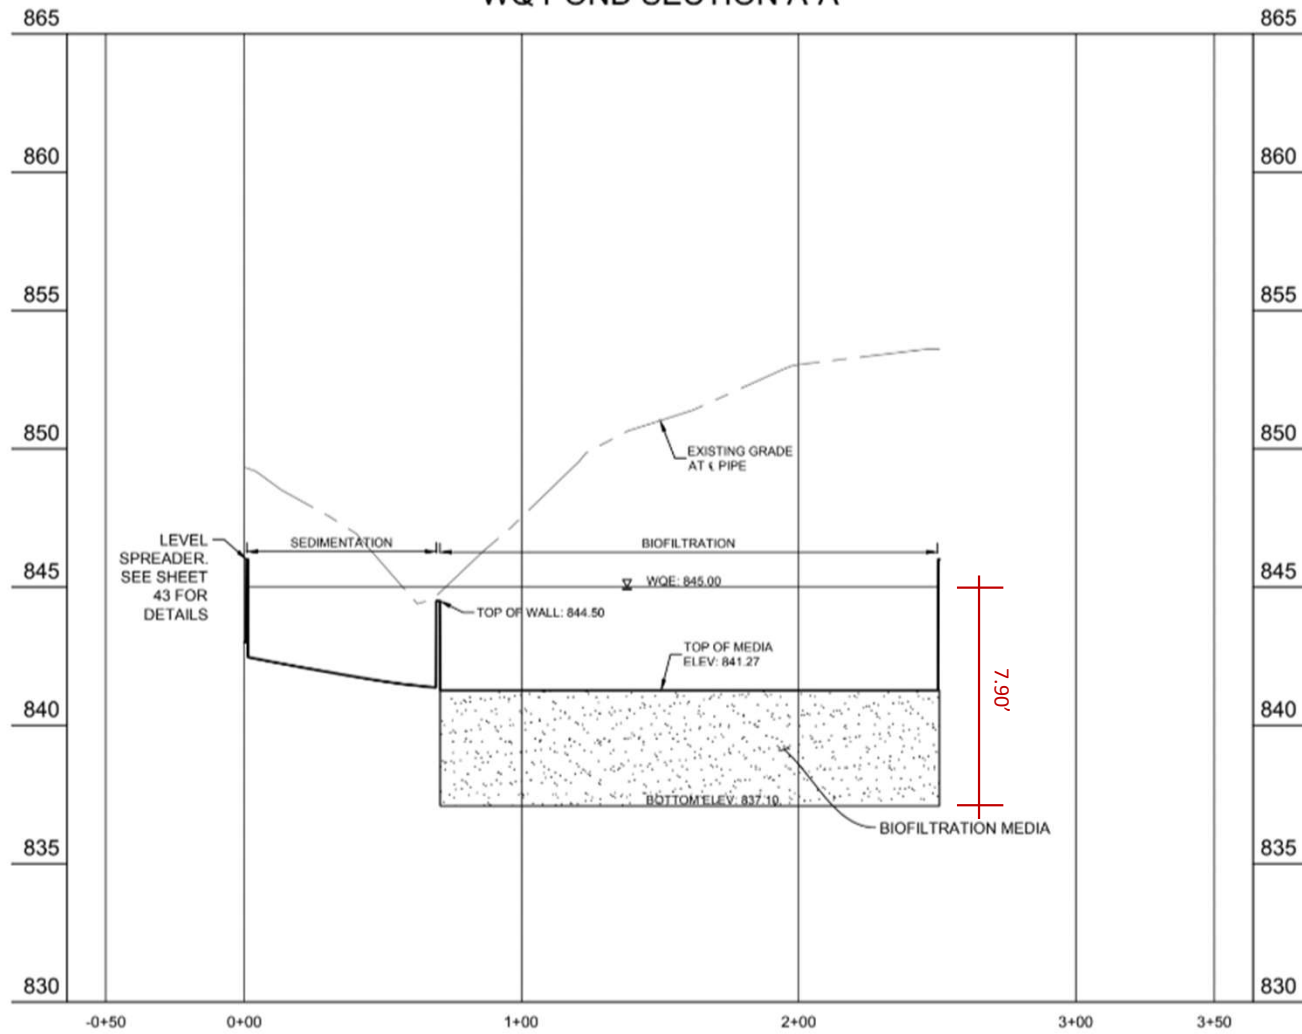

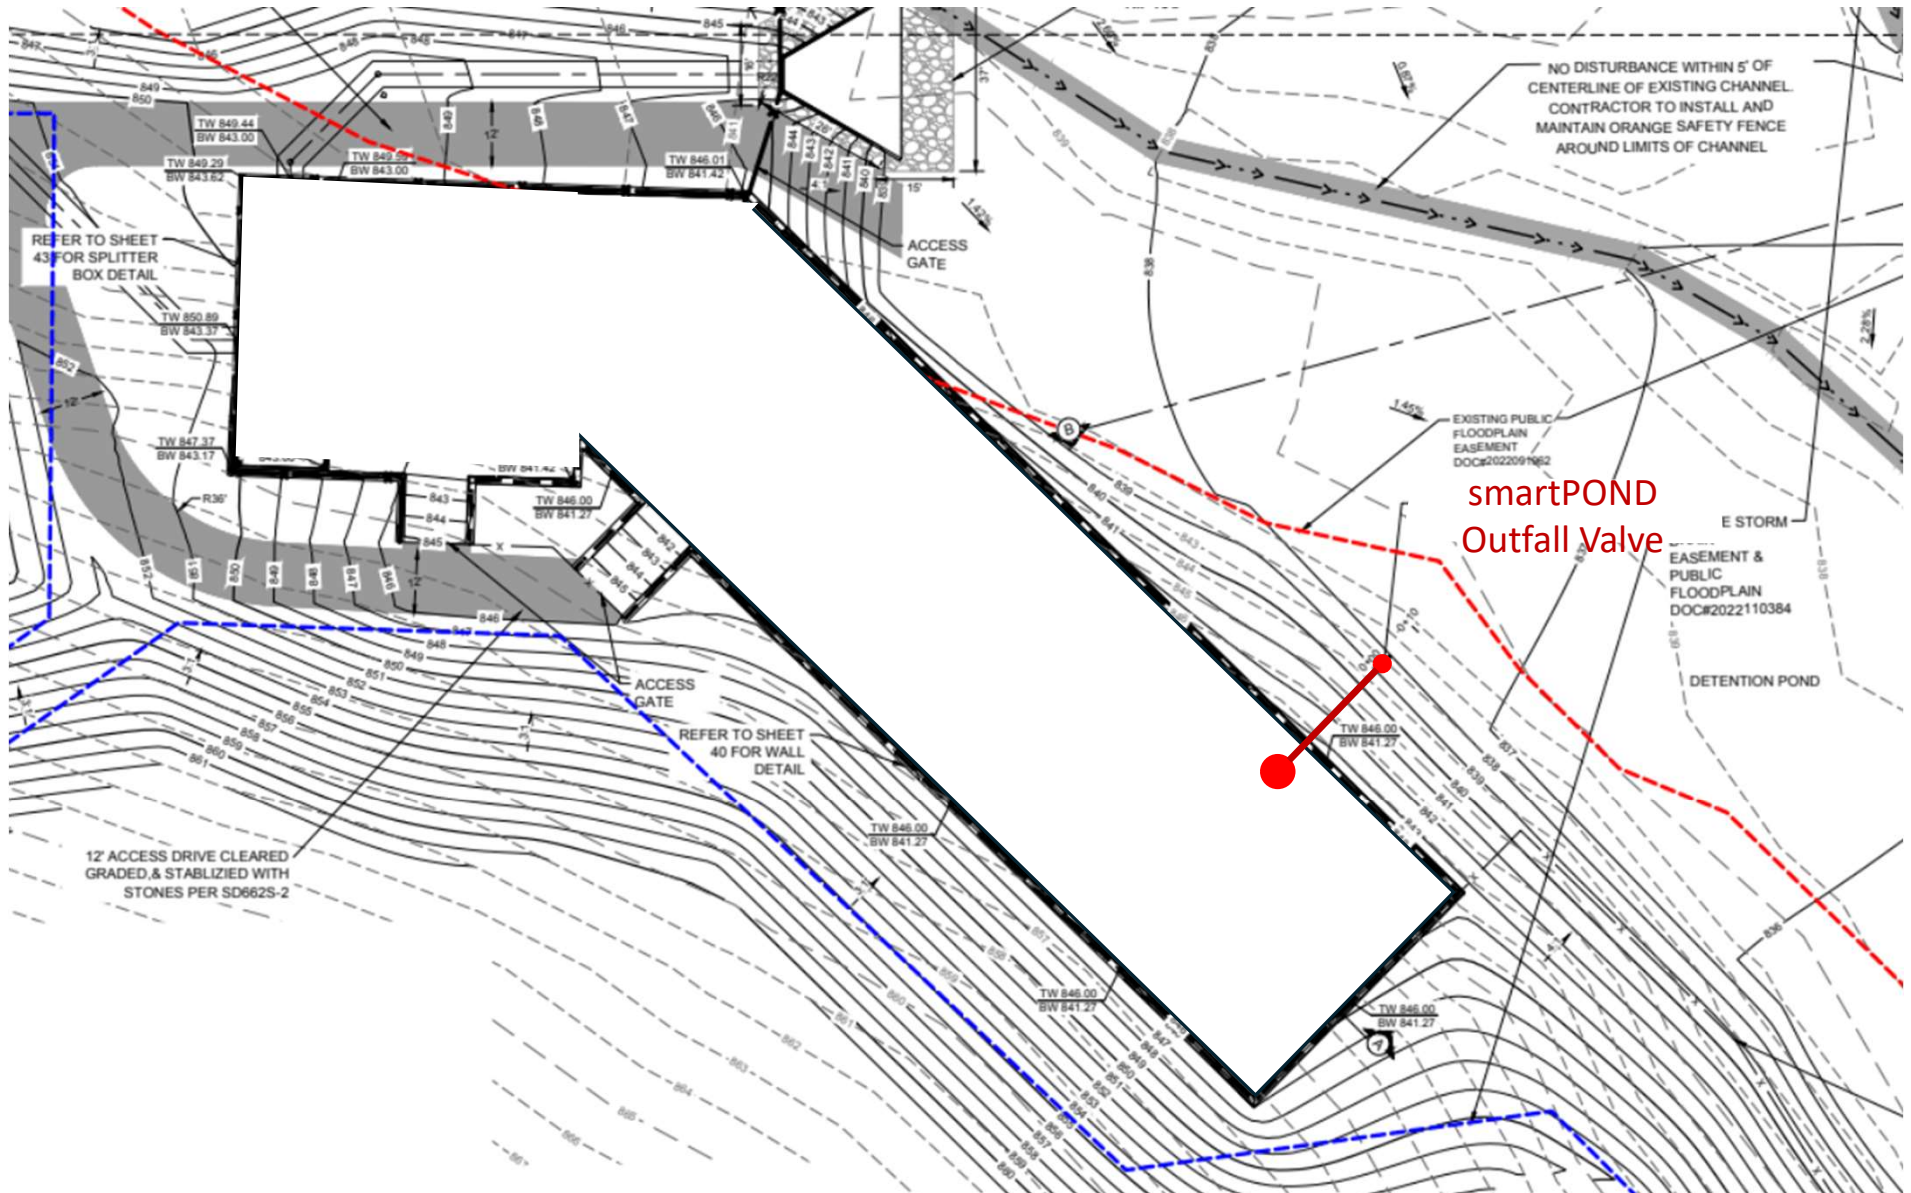

WQ POND SECTION A-A

