


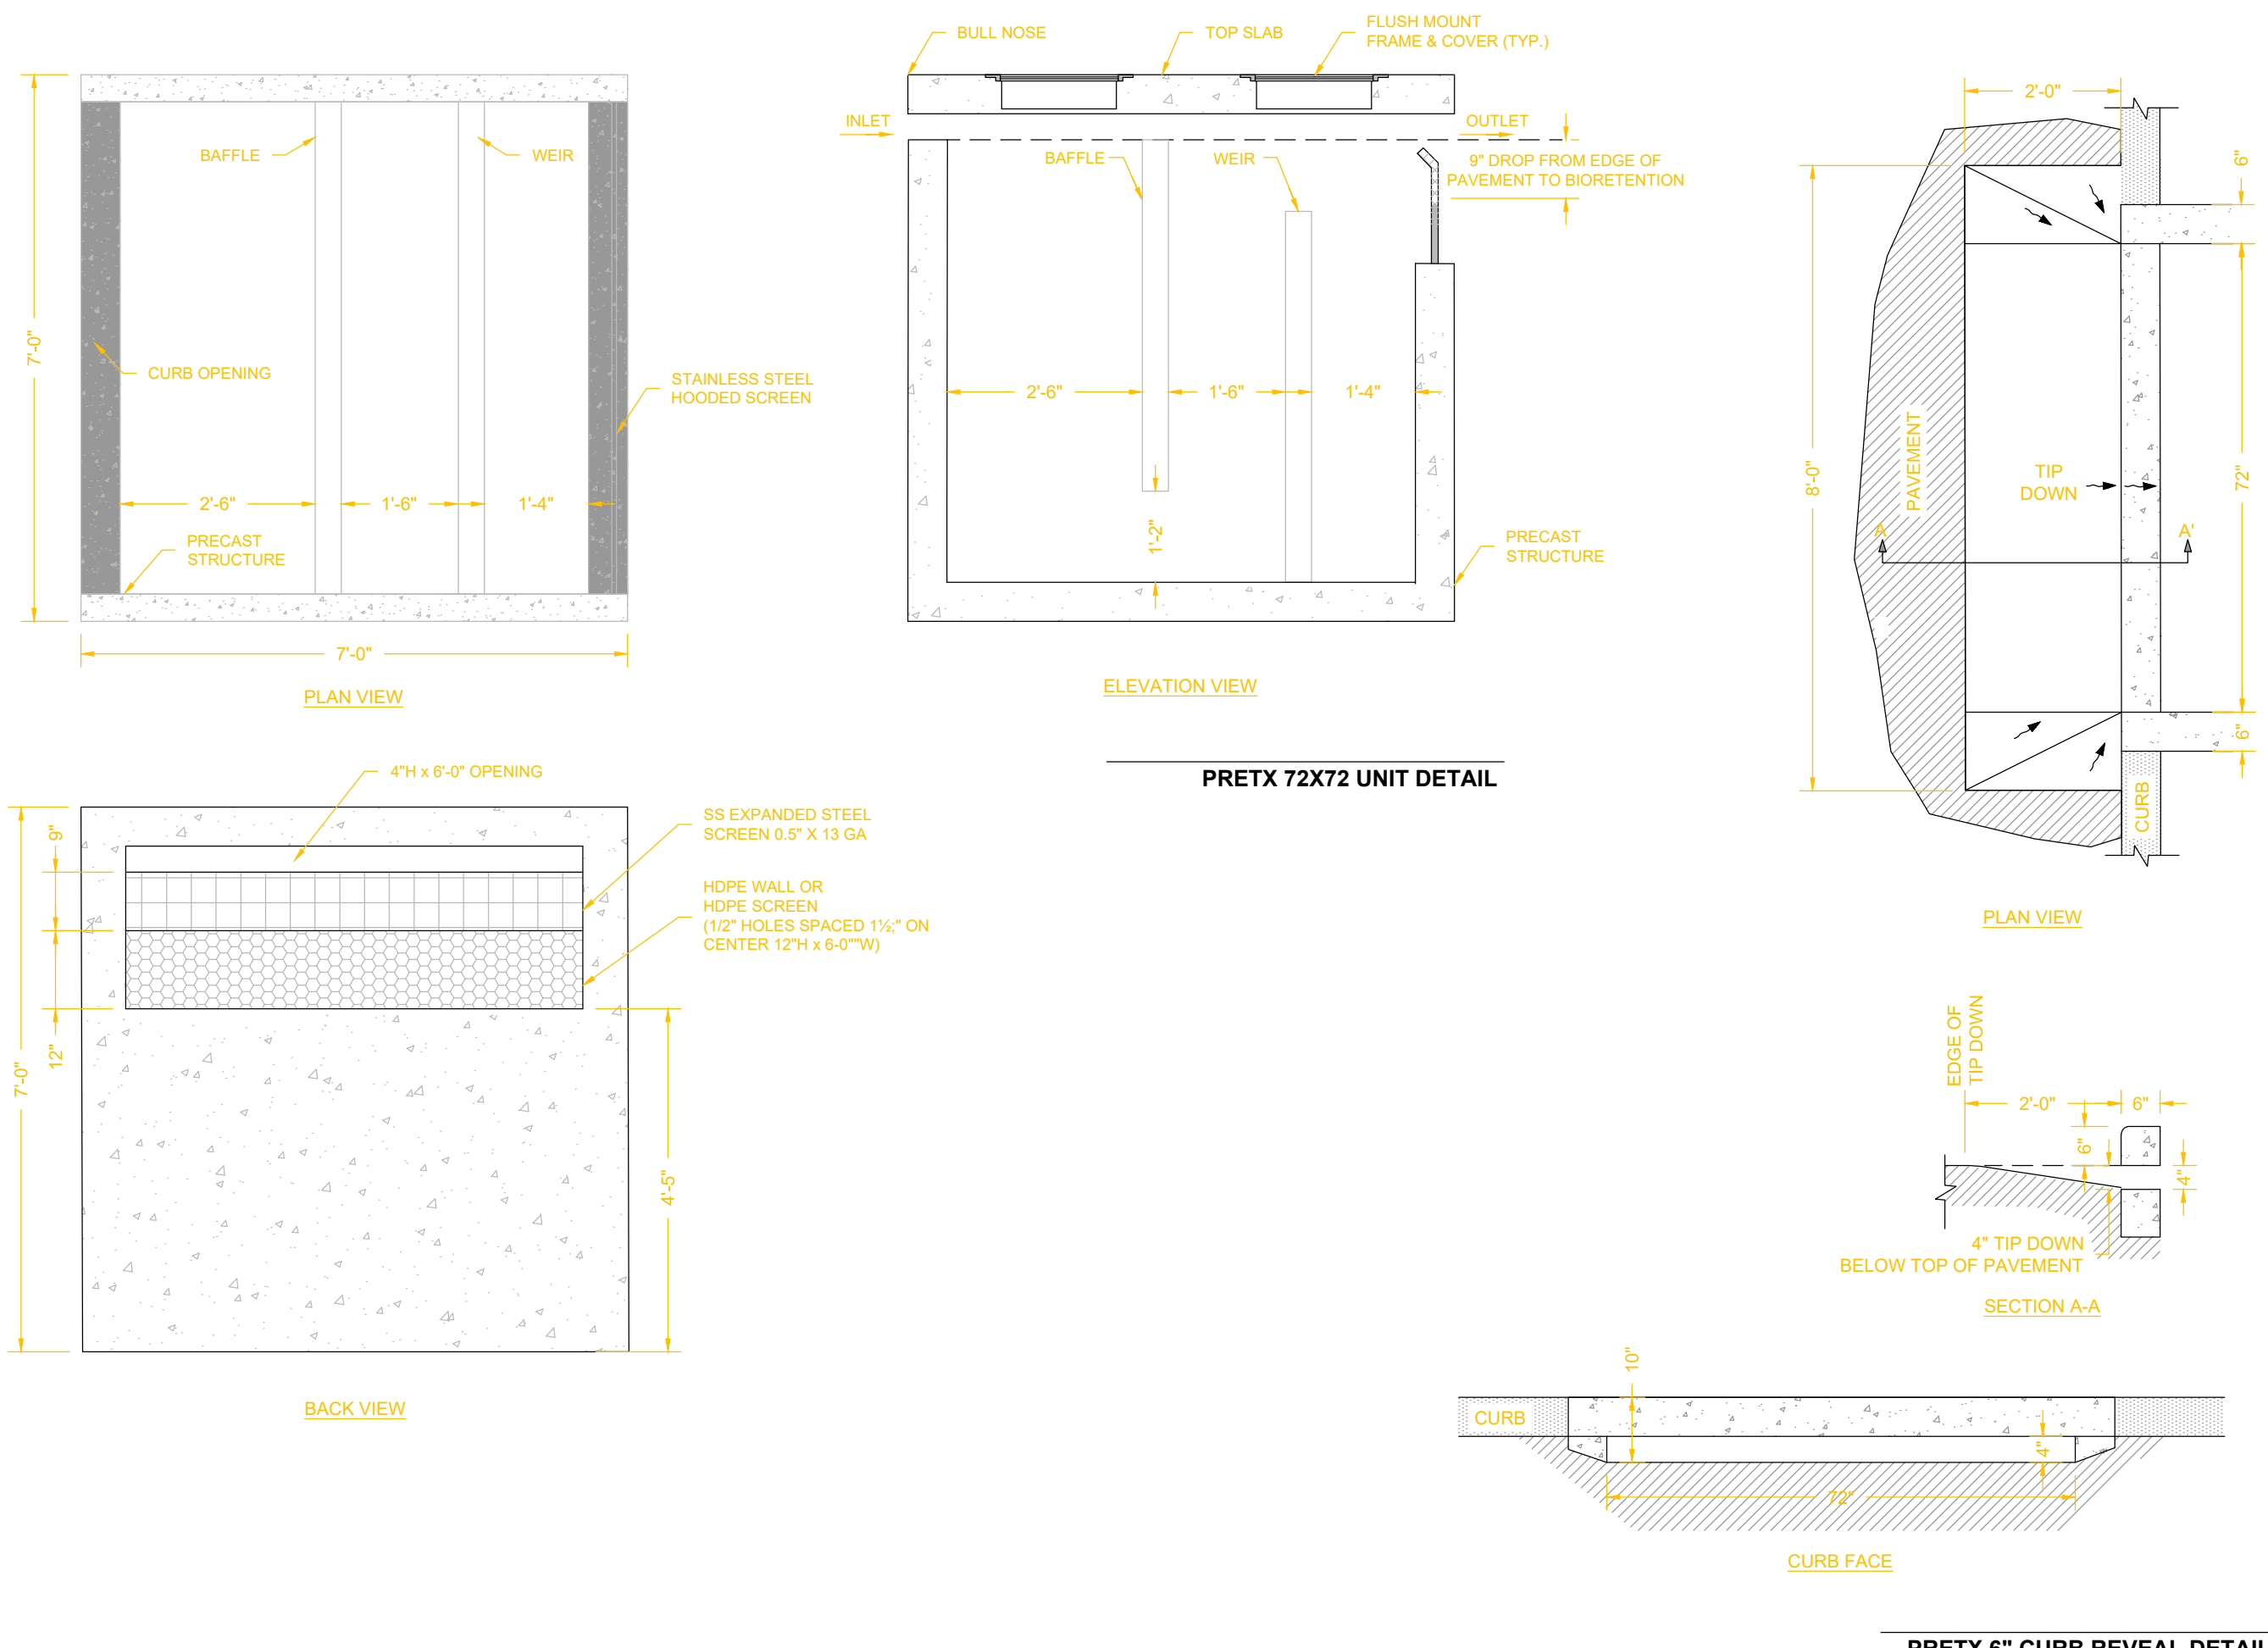

ELEVATION VIEW

PRETX 72X72 UNIT DETAIL

PLAN VIEW

SECTION A-A

CURB FACE

PRETX 6" CURB REVEAL DETAIL

ENGINEER OF RECORD
TO REVIEW, APPROVE
AND ENDORSE FINAL
SITE SPECIFIC DESIGN.



U.S. PATENT NO(S):
10,704,248B2

CONVERGENT
WATER TECHNOLOGIES

TO FIND A VALUE ADDED RESELLER IN YOUR AREA VISIT
WWW.CONVERGENTWATER.COM/STORMWATER-PRODUCTS
OR CONTACT CONVERGENT WATER TECHNOLOGIES AT
1.800.711.5428

PRETX - CURB INLET (72 x 72 UNIT)
PRETREATMENT CHAMBER
TYPICAL DETAIL

DRAWN BY

BMK

DATE

5/13/2026

SHEET NO.